



#	DATE
---	------

--	--

--	--

--	--

469

LC-MS

NOTE

ENVIRONMENT

15

$\frac{1}{2}$

G 10 A

DOT

 
 
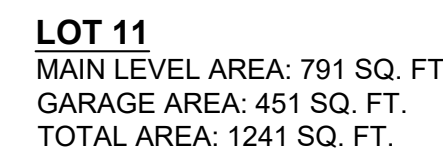
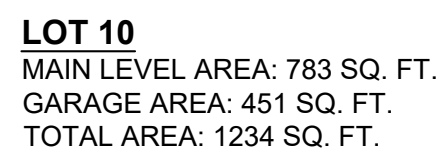
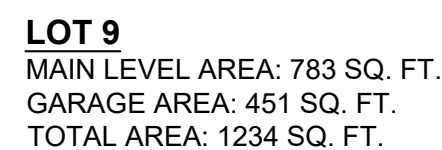
BU L R

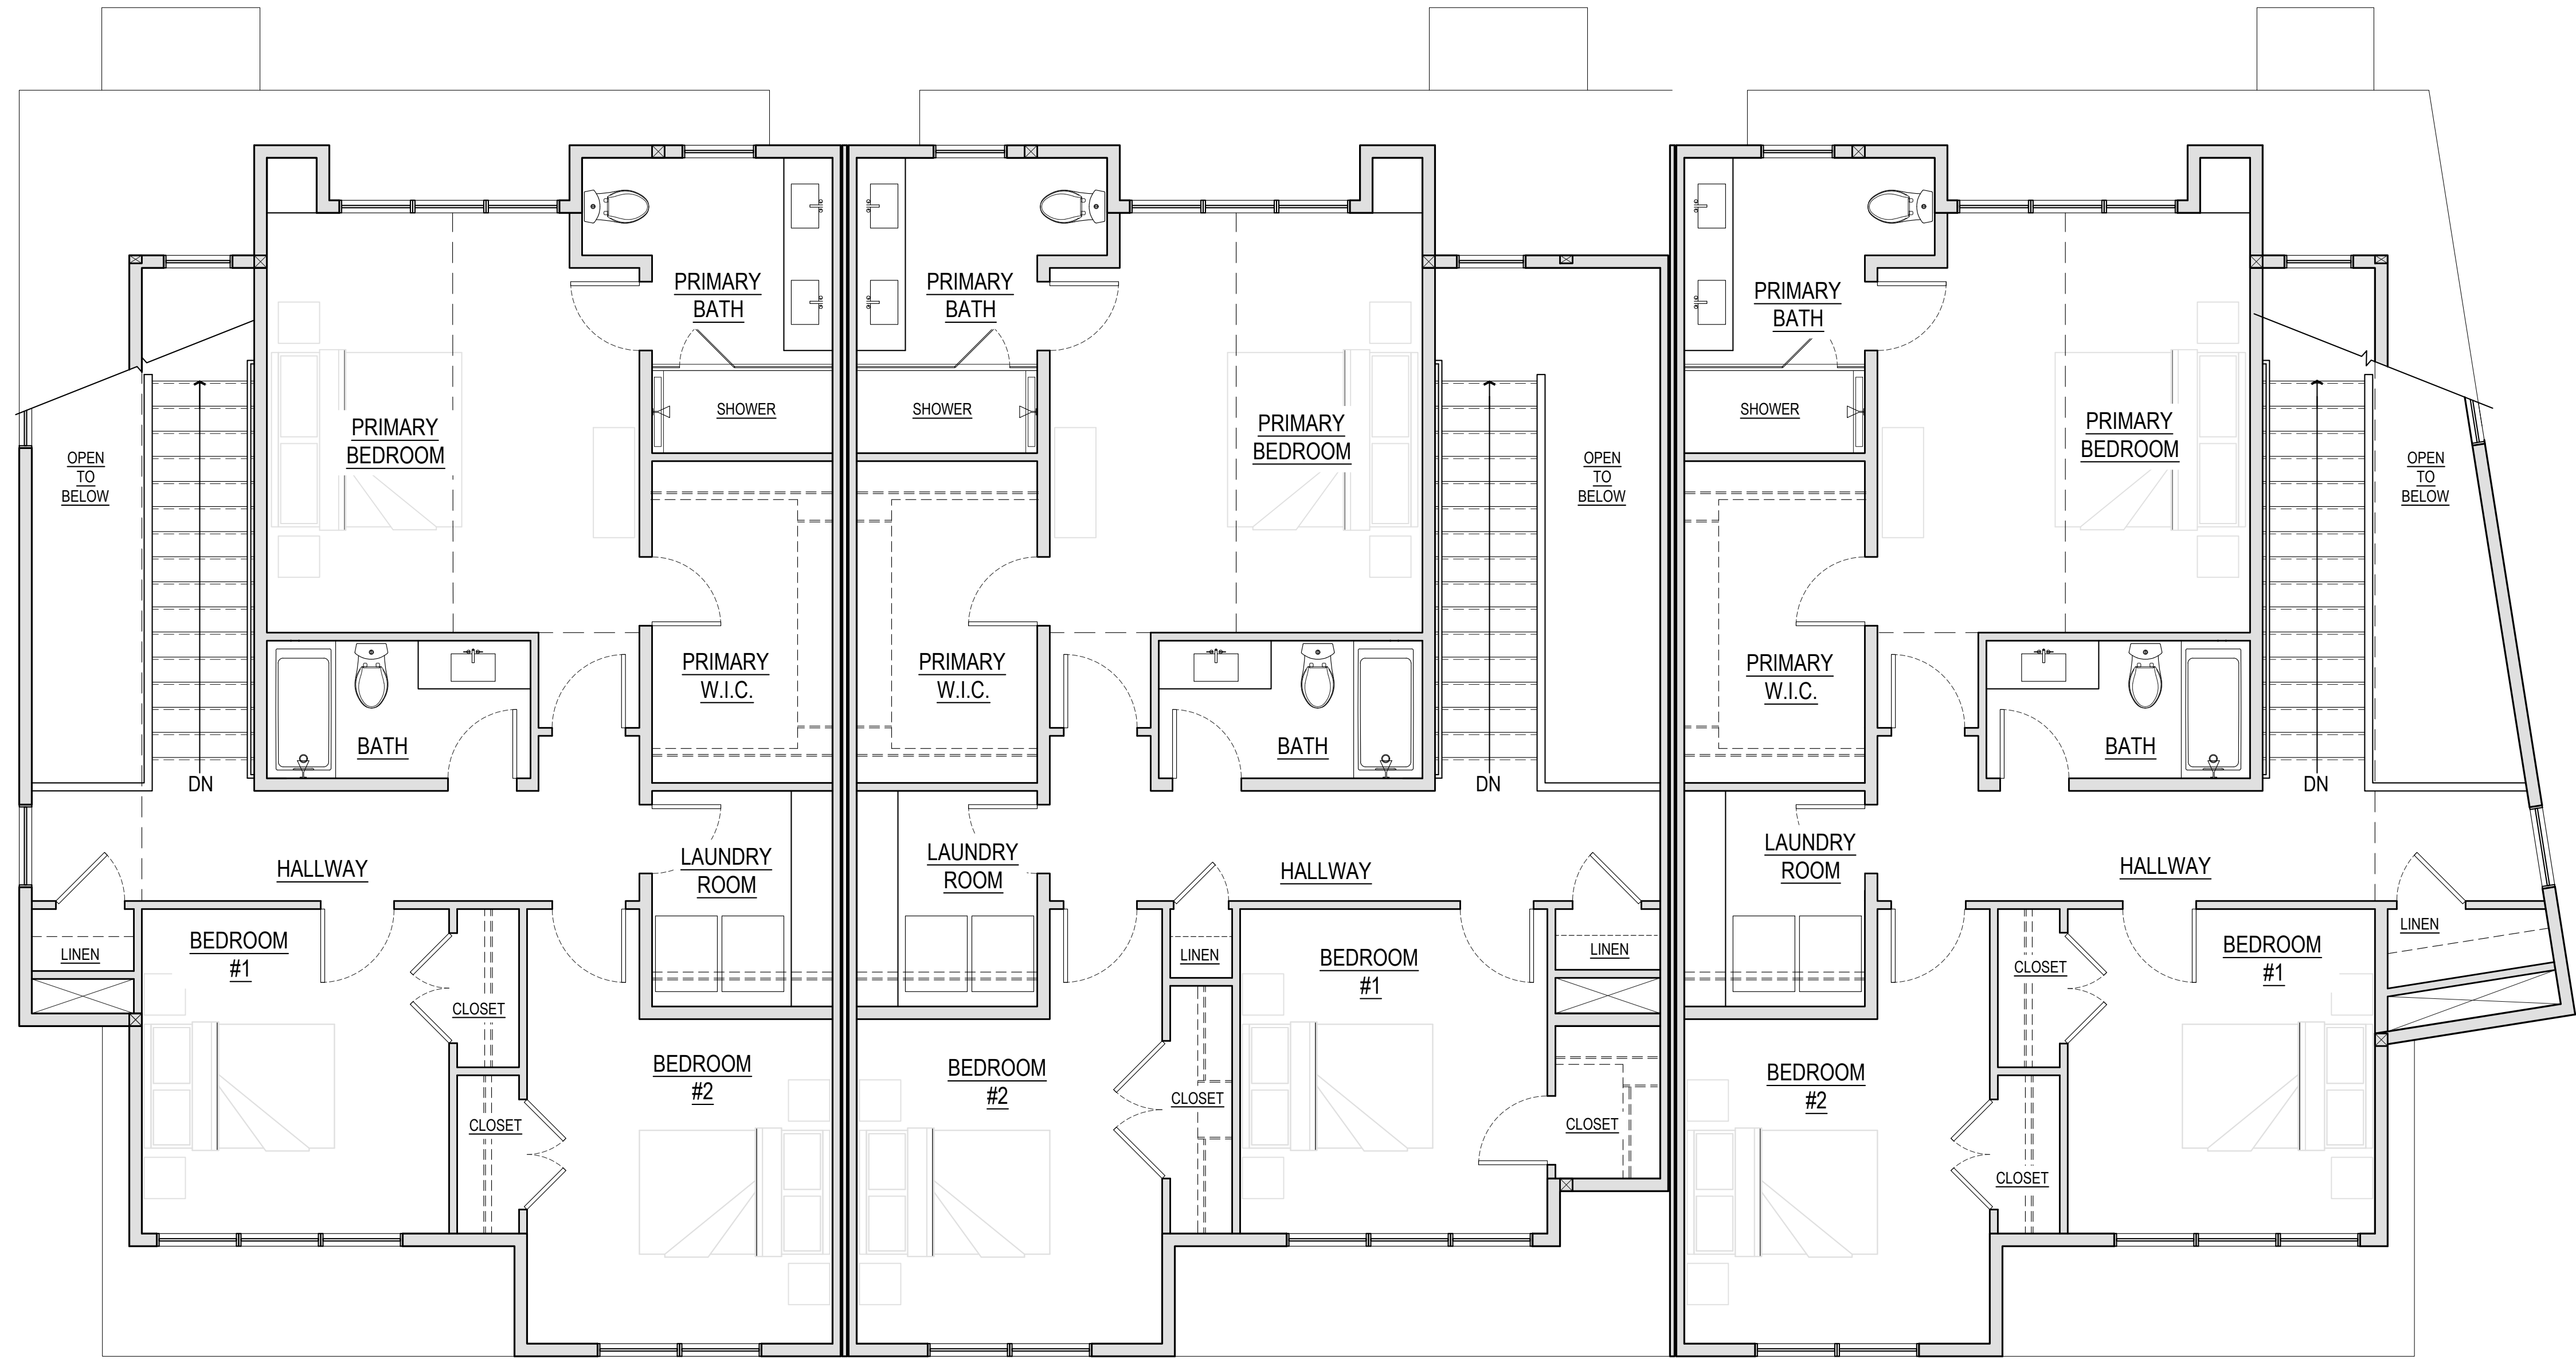
11

OG T: O ON: D

DATE:	1-2-2002
-------	----------

SHEET CONTENTS:

LIFEET.A-3a

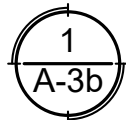


LOT 9
UPPER LEVEL AREA: 1004 SQ. FT.

LOT 10
UPPER LEVEL AREA: 1029 SQ. FT.

LOT 11
UPPER LEVEL AREA: 1024 SQ. FT.

TOTAL UPPER LEVEL AREA: 3,057 SQ. FT.



UPPER LEVEL FLOOR PLAN
SCALE 1/4"=1'-0"

Copyright
JP DESIGN + ARCHITECTURE PLLC
January 2023
All Rights Reserved

REVISIONS

#	DATE

CLIENT: EDGELL BUILDING OF BOZEMAN, LLC
PROJECT: BLOCK 10 LOT 9, 10, 11 WEST POST
LOCATION: TBD MORRISON AVE. BELGRADE, MT 59714

DATE: 1.3.2024

SCALE: 1/4" = 1'-0"

SHEET CONTENTS:
UPPER LEVEL PLAN

SHEET:

A-3b